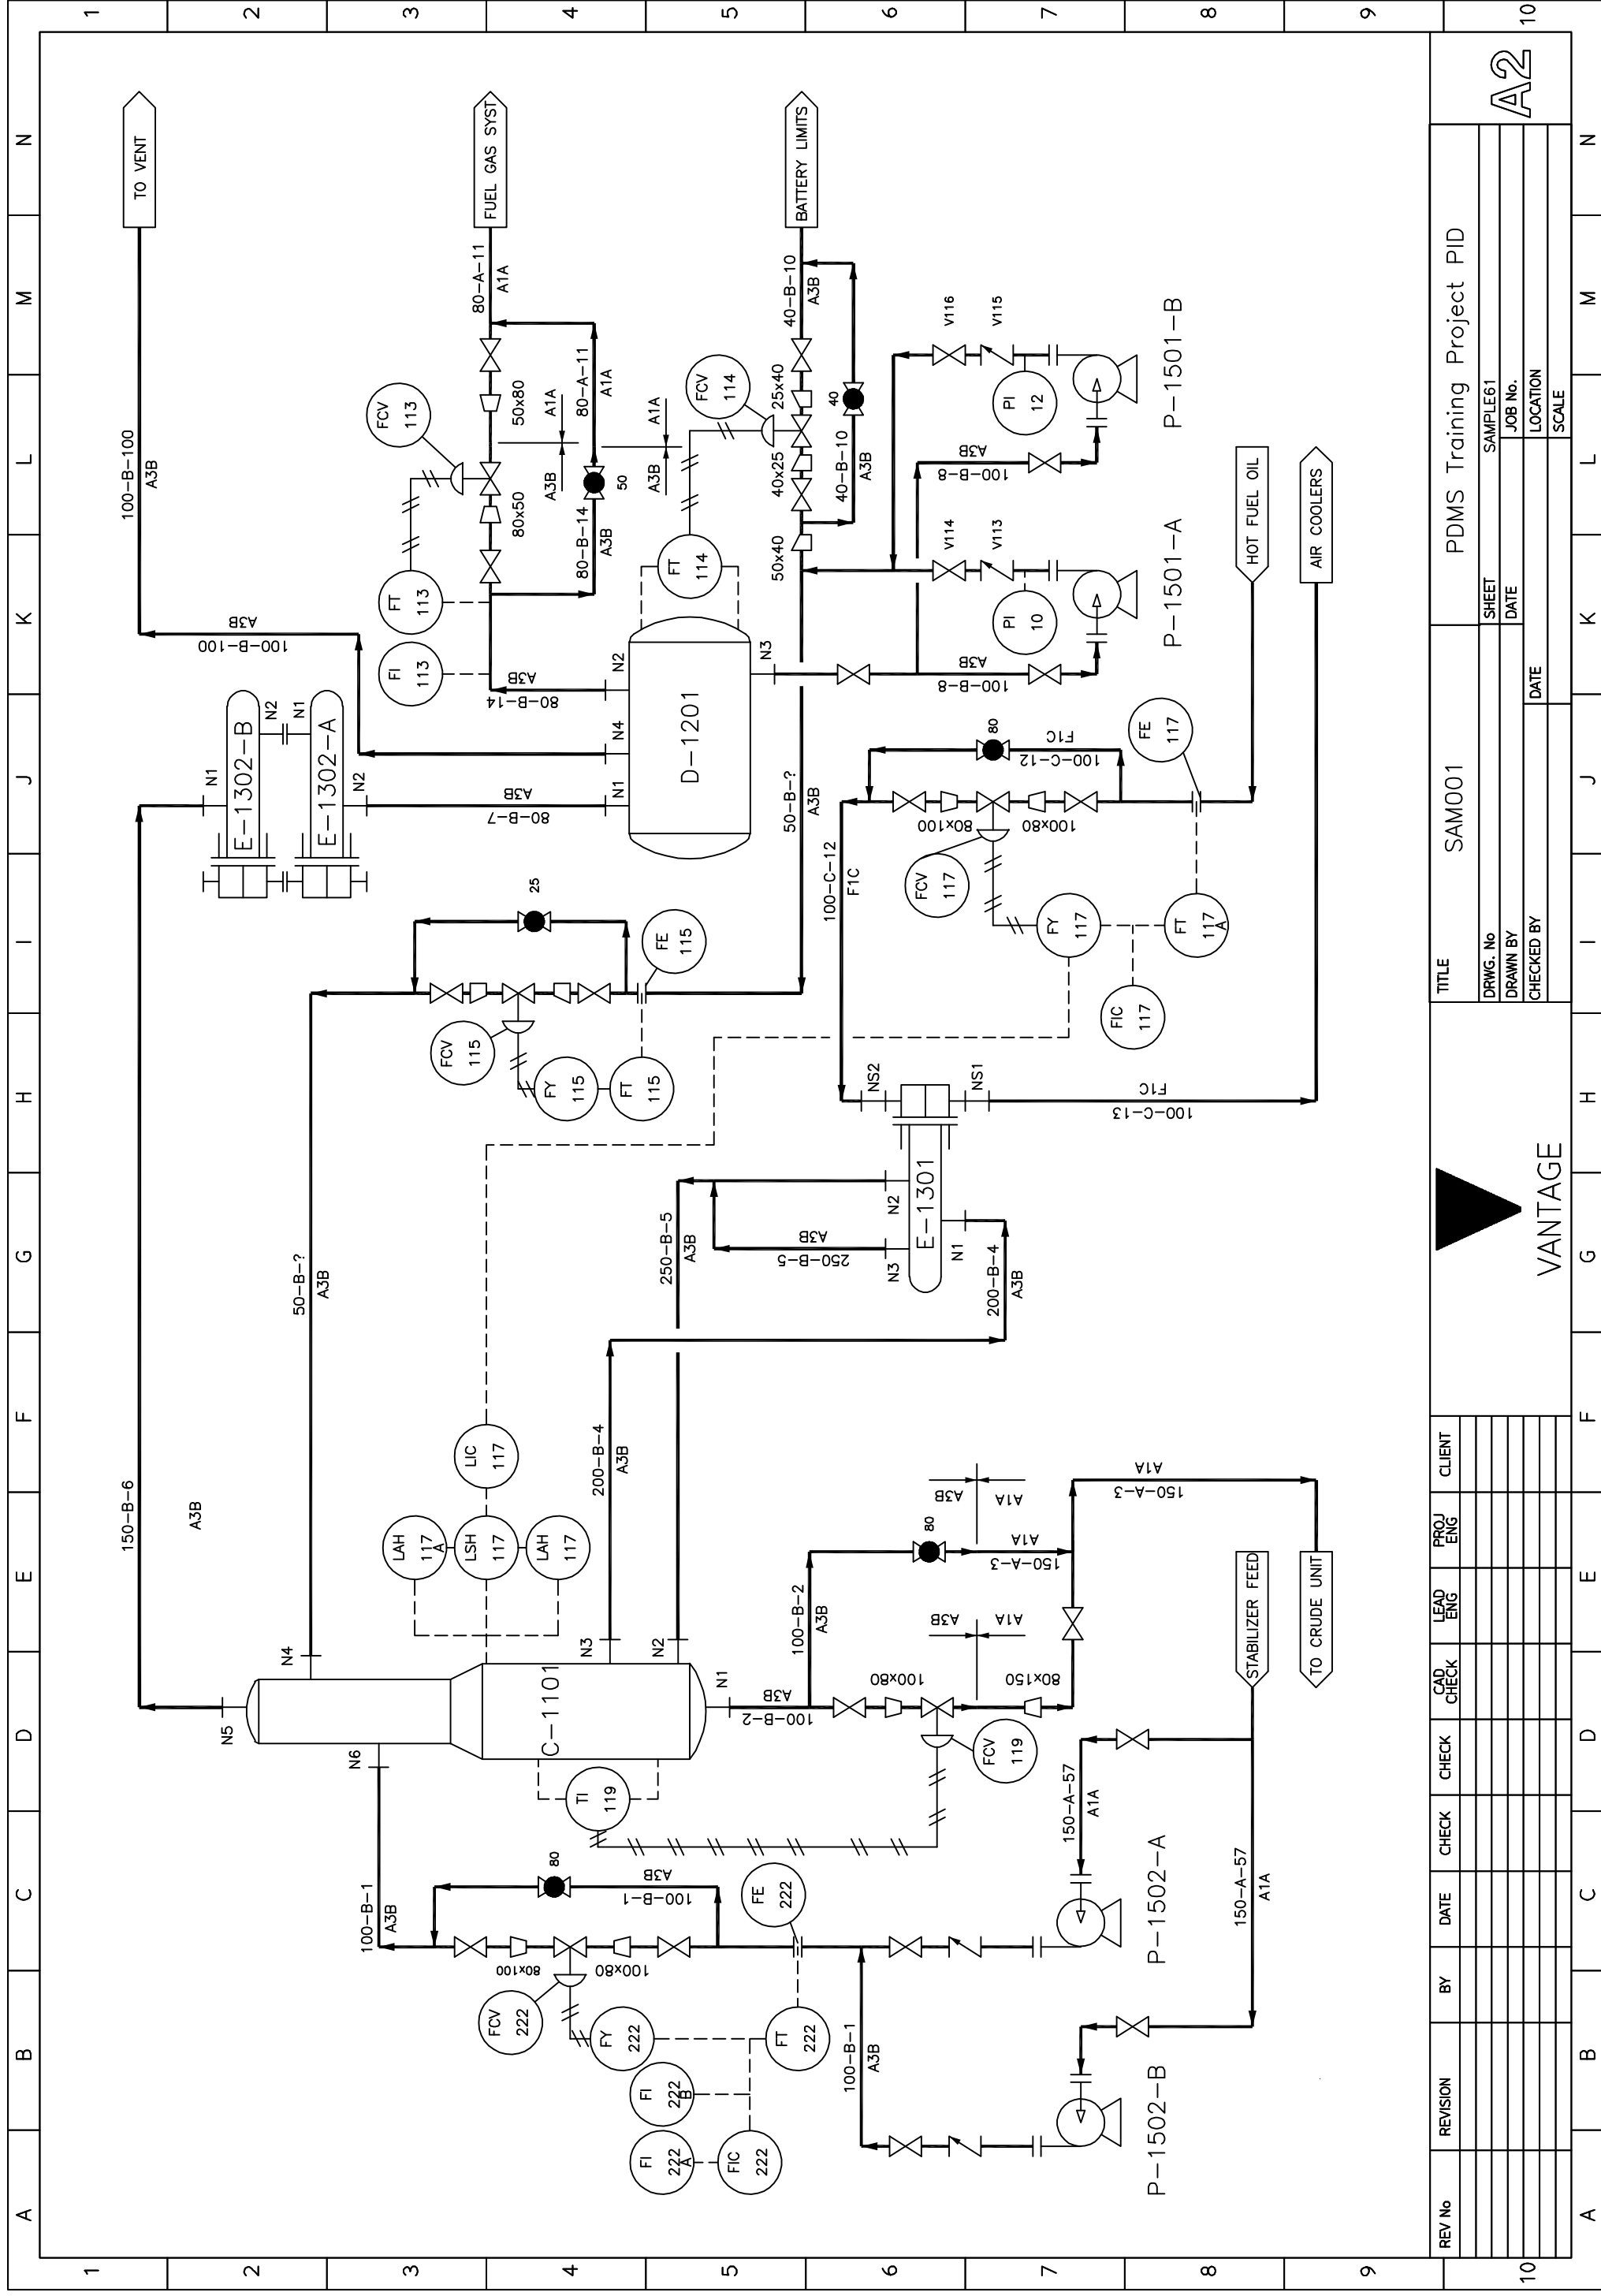


PDMS Equipment and Piping Training Course Drawings



A	B	C	D	E	F	G	H	I	J	K	L	M	N
1	<div><div><div><div><div></div><div></div></div><div></div></div><div><div><div></div><div></div></div><div></div></div><div><div><div></div><div></div></div><div></div></div><div><div><div></div><div></div></div><div></div></div><div><div><div></div><div></div></div><div></div></div><div><div><div></div><div></div></div><div></div></div><div><div><div></div><div></div></div><div></div></div><div><div><div></div><div></div></div><div></div></div><div><div><div></div><div></div></div><div></div></div><div><div><div></div><div></div></div><div></div></div><div><div><div></div><div></div></div><div></div></div><div><div><div></div><div></div></div><div></div></div><div><div><div></div><div></div></div><div></div></div><div><div><div></div><div></NOTES


- 1. ALLOW 2.5 FOR VARIATION OF DRAINS CENTRELINE HEIGHT AND FOUNDATION BOLT HOLES SHOULD NOT BE SET RIGIDLY UNTIL RECEIPT OF EQUIPMENT
- 2. DESIGN PIPING SYSTEMS TO MINIMISE PUMP NOZZLE LOADS
- 3. ALL HOLES IN FLANGES TO STRADDLE CENTRELINE
- 4. OPERATING FOR EXTENDED PERIODS AT REDUCED CAPACITY WILL CAUSE MUCH OF THE PUMP POWER TO BE ABSORBED INTO THE LIQUID IN THE FORM OF HEAT.A BY-PASS MUST BE PROVIDED UNDER THESE CONDITIONS TO PREVENT THE LIQUID IN THE PUMP FROM BECOMING HOT ENOUGH TO VAPORISE
- 5. DAMAGE TO THE PUMP MAY RESULT FROM PROLONGED OPERATIONS AT LESS THAN TWENTY-FIVE PERCENT OF THE BEST EFFICIENCY POINT

THIS DRAWING TO BE READ IN CONJUNCTION WITH DR02/EQUIPMENT_LOCATION/S1


A2


A		B	C	D	E	F	G	H	I	J	K	L	M	N
<div><div><div><div><div><div>460 Nozz face</div><div>460 Nozz face</div></div><div><div>380</div></div></div><div><div>4625</div><div>5655</div></div><div><div><div><div>460 Nozz N1</div><div>450 Typical</div><div>460 Nozz N2</div></div><div><div>460 Nozz N1</div><div>450 Typical</div><div>460 Nozz N2</div></div></div><div><div>100</div><div>25</div><div>550</div><div>1438</div><div>2870</div></div></div><div><div>460</div><div>460</div><div>570</div></div><div><div>A</div><div>A</div></div></div><div><div>NOTE:</div><div>THIS DRAWING TO BE READ IN CONJUNCTION WITH DR07 AND DR02/EQUIPMENT_LOCATION/S1</div></div></div></div>														
2														
3														
4														
5														
6														
7														
8														
9														
10														
REFERENCE DRAWINGS														
VESSEL SPECIFICATION														
ITEM		SHELL		CHAN		MATERIALS								
DESIGN PRESSURE P.S.I.		369		75		C.S.								
TEST PRESSURE P.S.I.		554		113		C.S.								
DESIGN TEMP DEG F.		109		160		C.S.								
CORR ALLOWANCE		3		3		C.S.								
No. PASSES		1		6		C.S.								
X-RAY		SPOT		SPOT		C.S.								
HEAT TREATMENT		NO		YES		C.S.								
NOZZLE SPECIFICATION														
ITEM		SIZE		RATING		FACING		SERVICE						
NS1		100		150 #		RF								
NS2		100		150 #		RF								
N1		150		300 #		RF								
N2		80		300 #		RF								
KEYPLAN														
STABILIZER REFLUX CONDENSER E1302A														
SHEET E1302A/S1														
DATE 17 Sep 2003														
JOB No														
LOCATION														
SCALE N.T.S.														
A2														


A		B	C	D	E	F	G	H	I	J	K	L	M	N					
REV No		REVISION		BY		DATE		CHECK		CHECK		CAD CHECK		LEAD ENG		PROJ ENG		CLIENT	




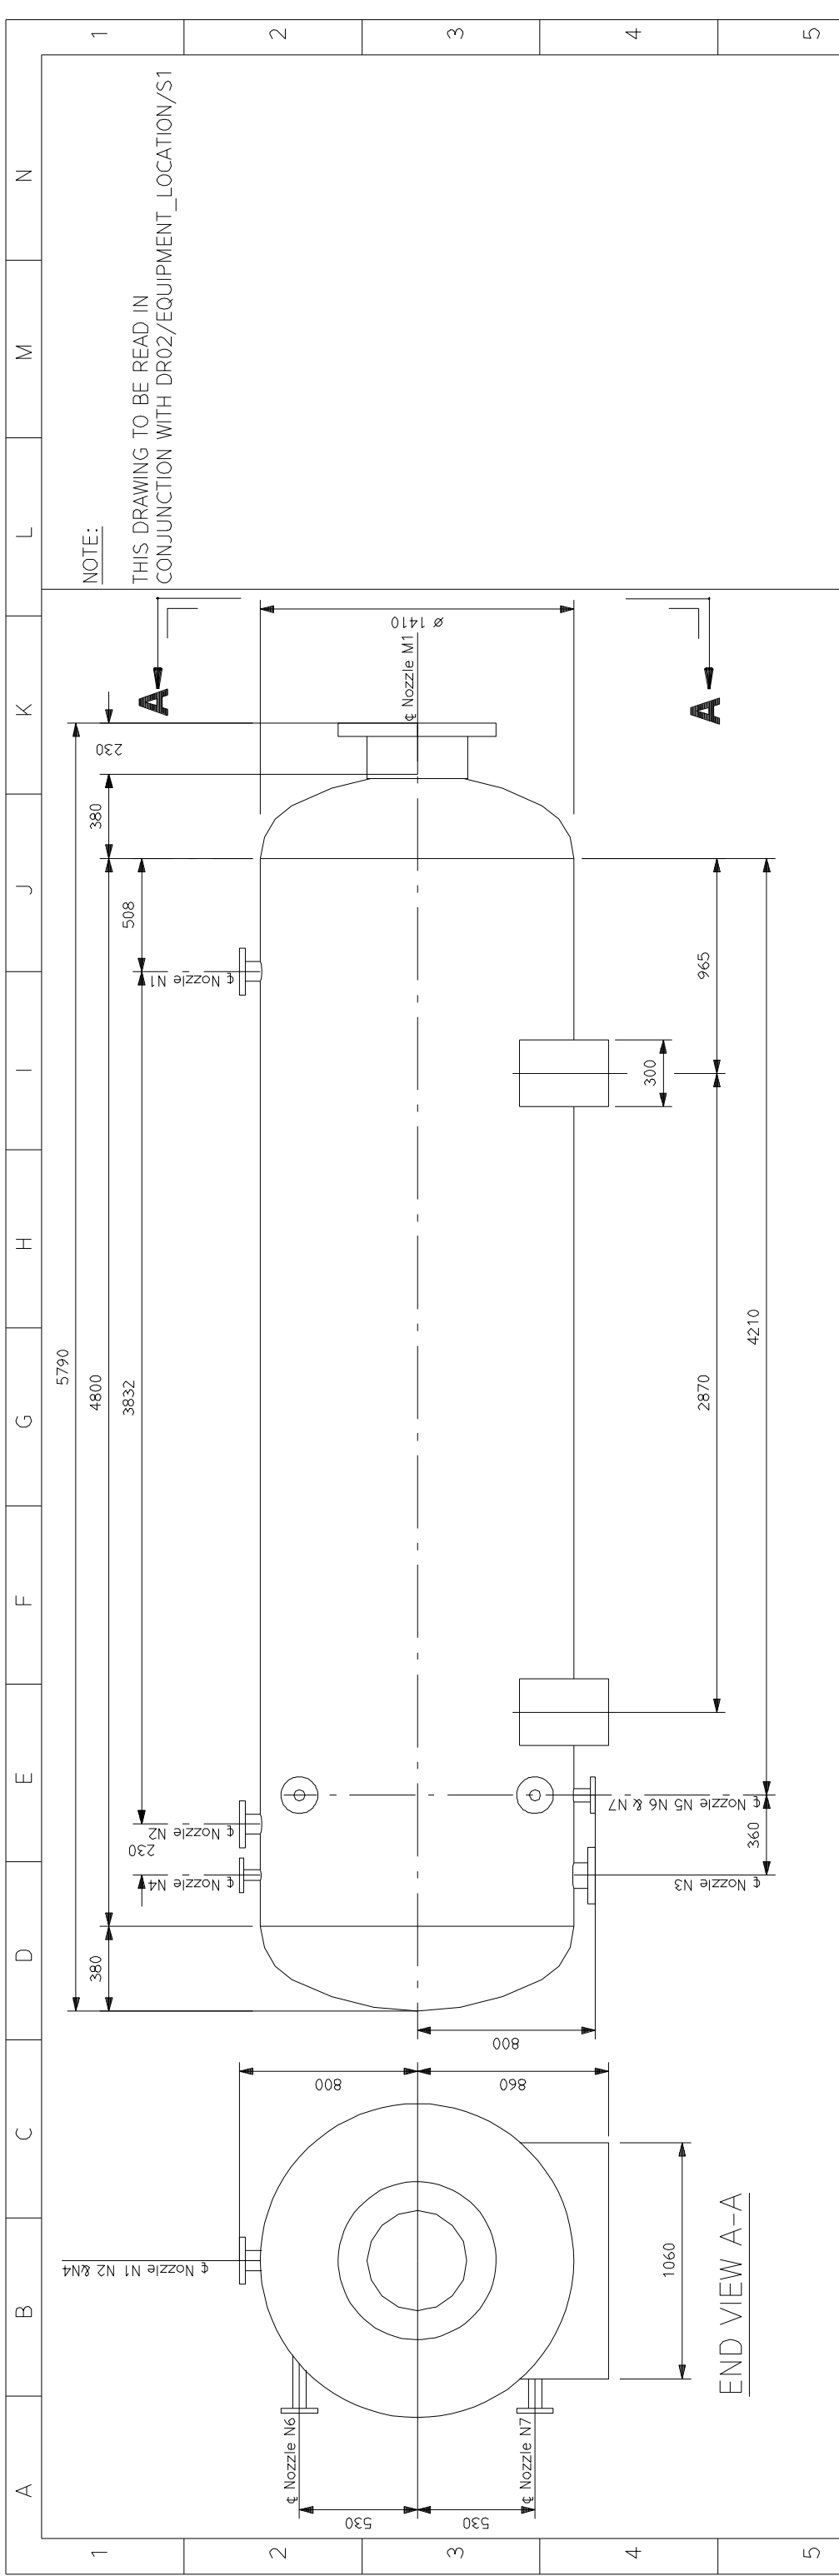


VESSEL SPECIFICATION				
ITEM	SHELL	CHAN	MATERIALS	
DESIGN PRESSURE P.S.I.	369	75	C.S.	
TEST PRESSURE P.S.I.	554	113	C.S.	
DESIGN TEMP DEG F.	189	160	C.S.	
CORR ALLOWANCE	3	3	C.S.	
No. PASSES	1	6	C.S.	
X-RAY	SPOT	SPOT	C.S.	
HEAT TREATMENT	NO	YES	C.S.	
NOZZLE SPECIFICATION				
ITEM	SIZE	RATING	FACING	SERVICE
M1	450	300 #	RF	MANHOLE
N1	80	300 #	RF	FEED
N2	80	300 #	RF	VAPOUR OUT
N3	100	300 #	RF	HC LIQUID OUT
N4	40	300 #	RF	VENT
N5	50	300 #	RF	DRAIN
N6	50	300 #	RF	LG-LC CONN
N7	50	300 #	RF	LG-LC CONN

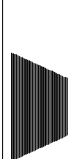REV No		REVISION	BY	DATE	CHECK	CHECK	CAD CHECK	LEAD ENG	PROJ ENG	CLIENT	<div></div> <div>V A N T A G E</div>										TITLE		TRAINING PROJECT		REFLUX DRUM D1201										A2	10		
																					DRWG. No		DR10/D1201		SHEET		D1201/S1											
																					DRAWN BY		BC		DATE		17 Sep 2003		JOB No									
																					CHECKED BY				DATE				LOCATION									
																					Third Angle Projection										Drawn to		BS308				SCALE	
A		B		C		D		E		F		G		H		I		J		K		L		M		N												

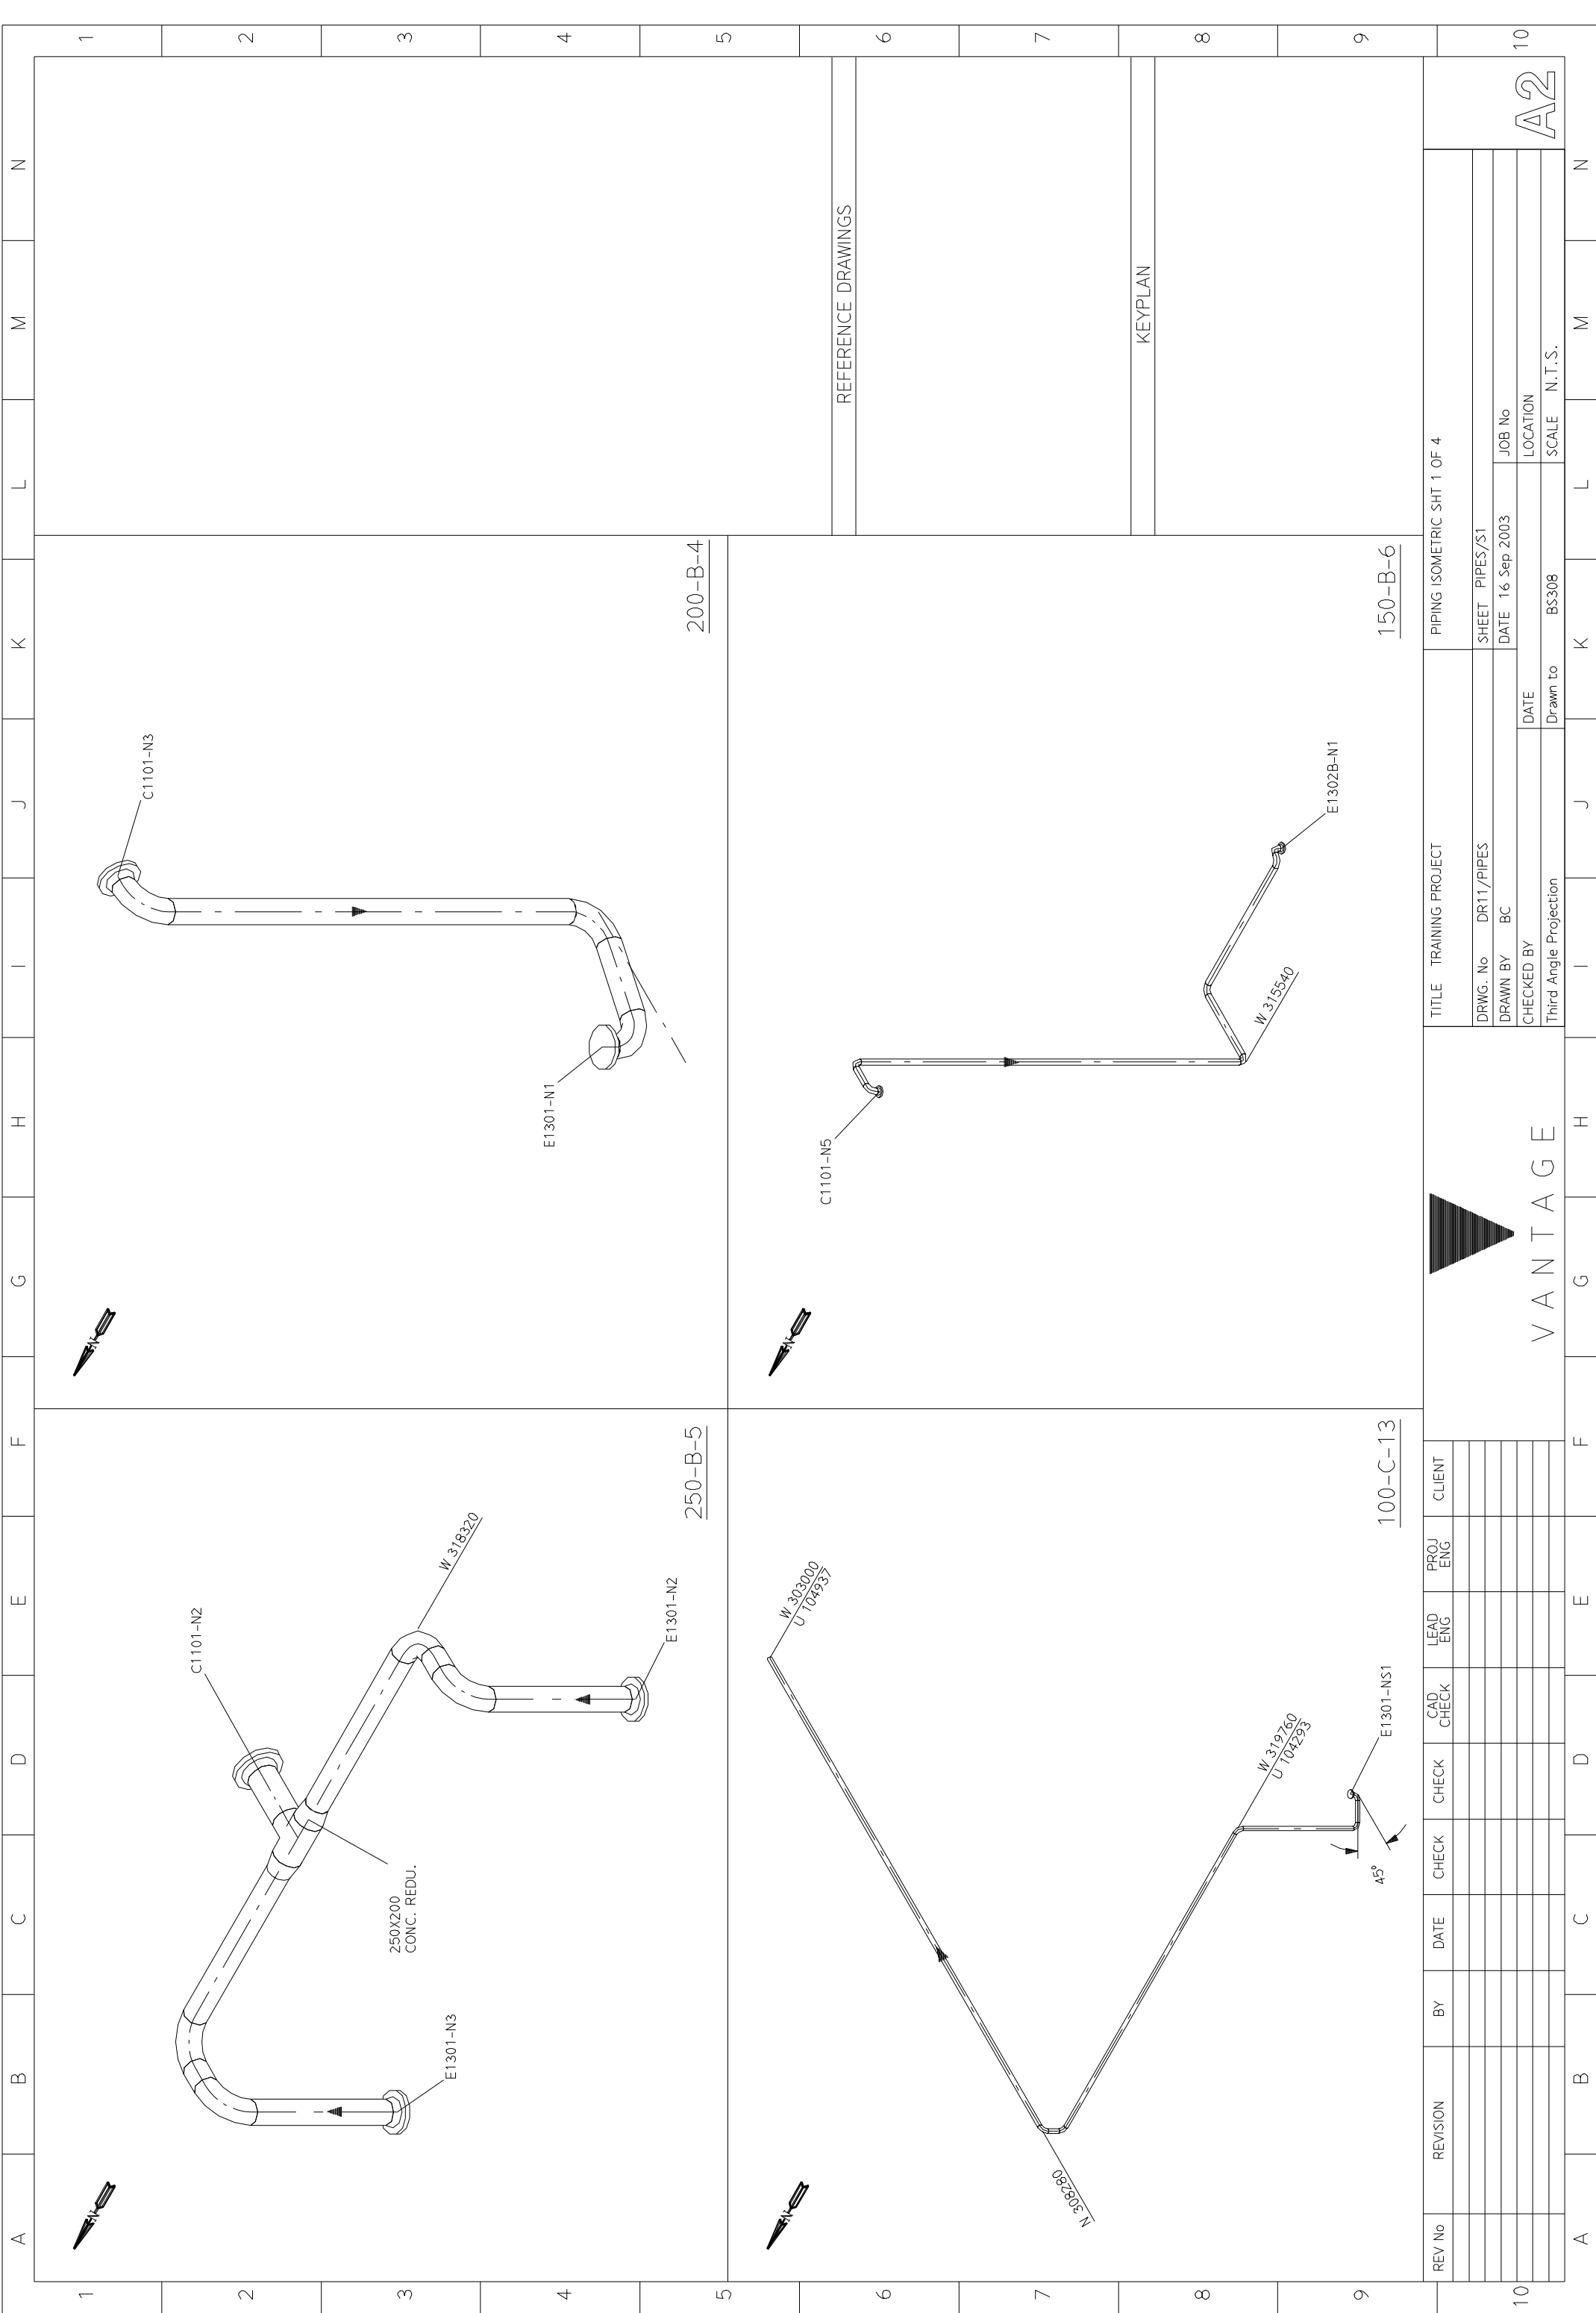

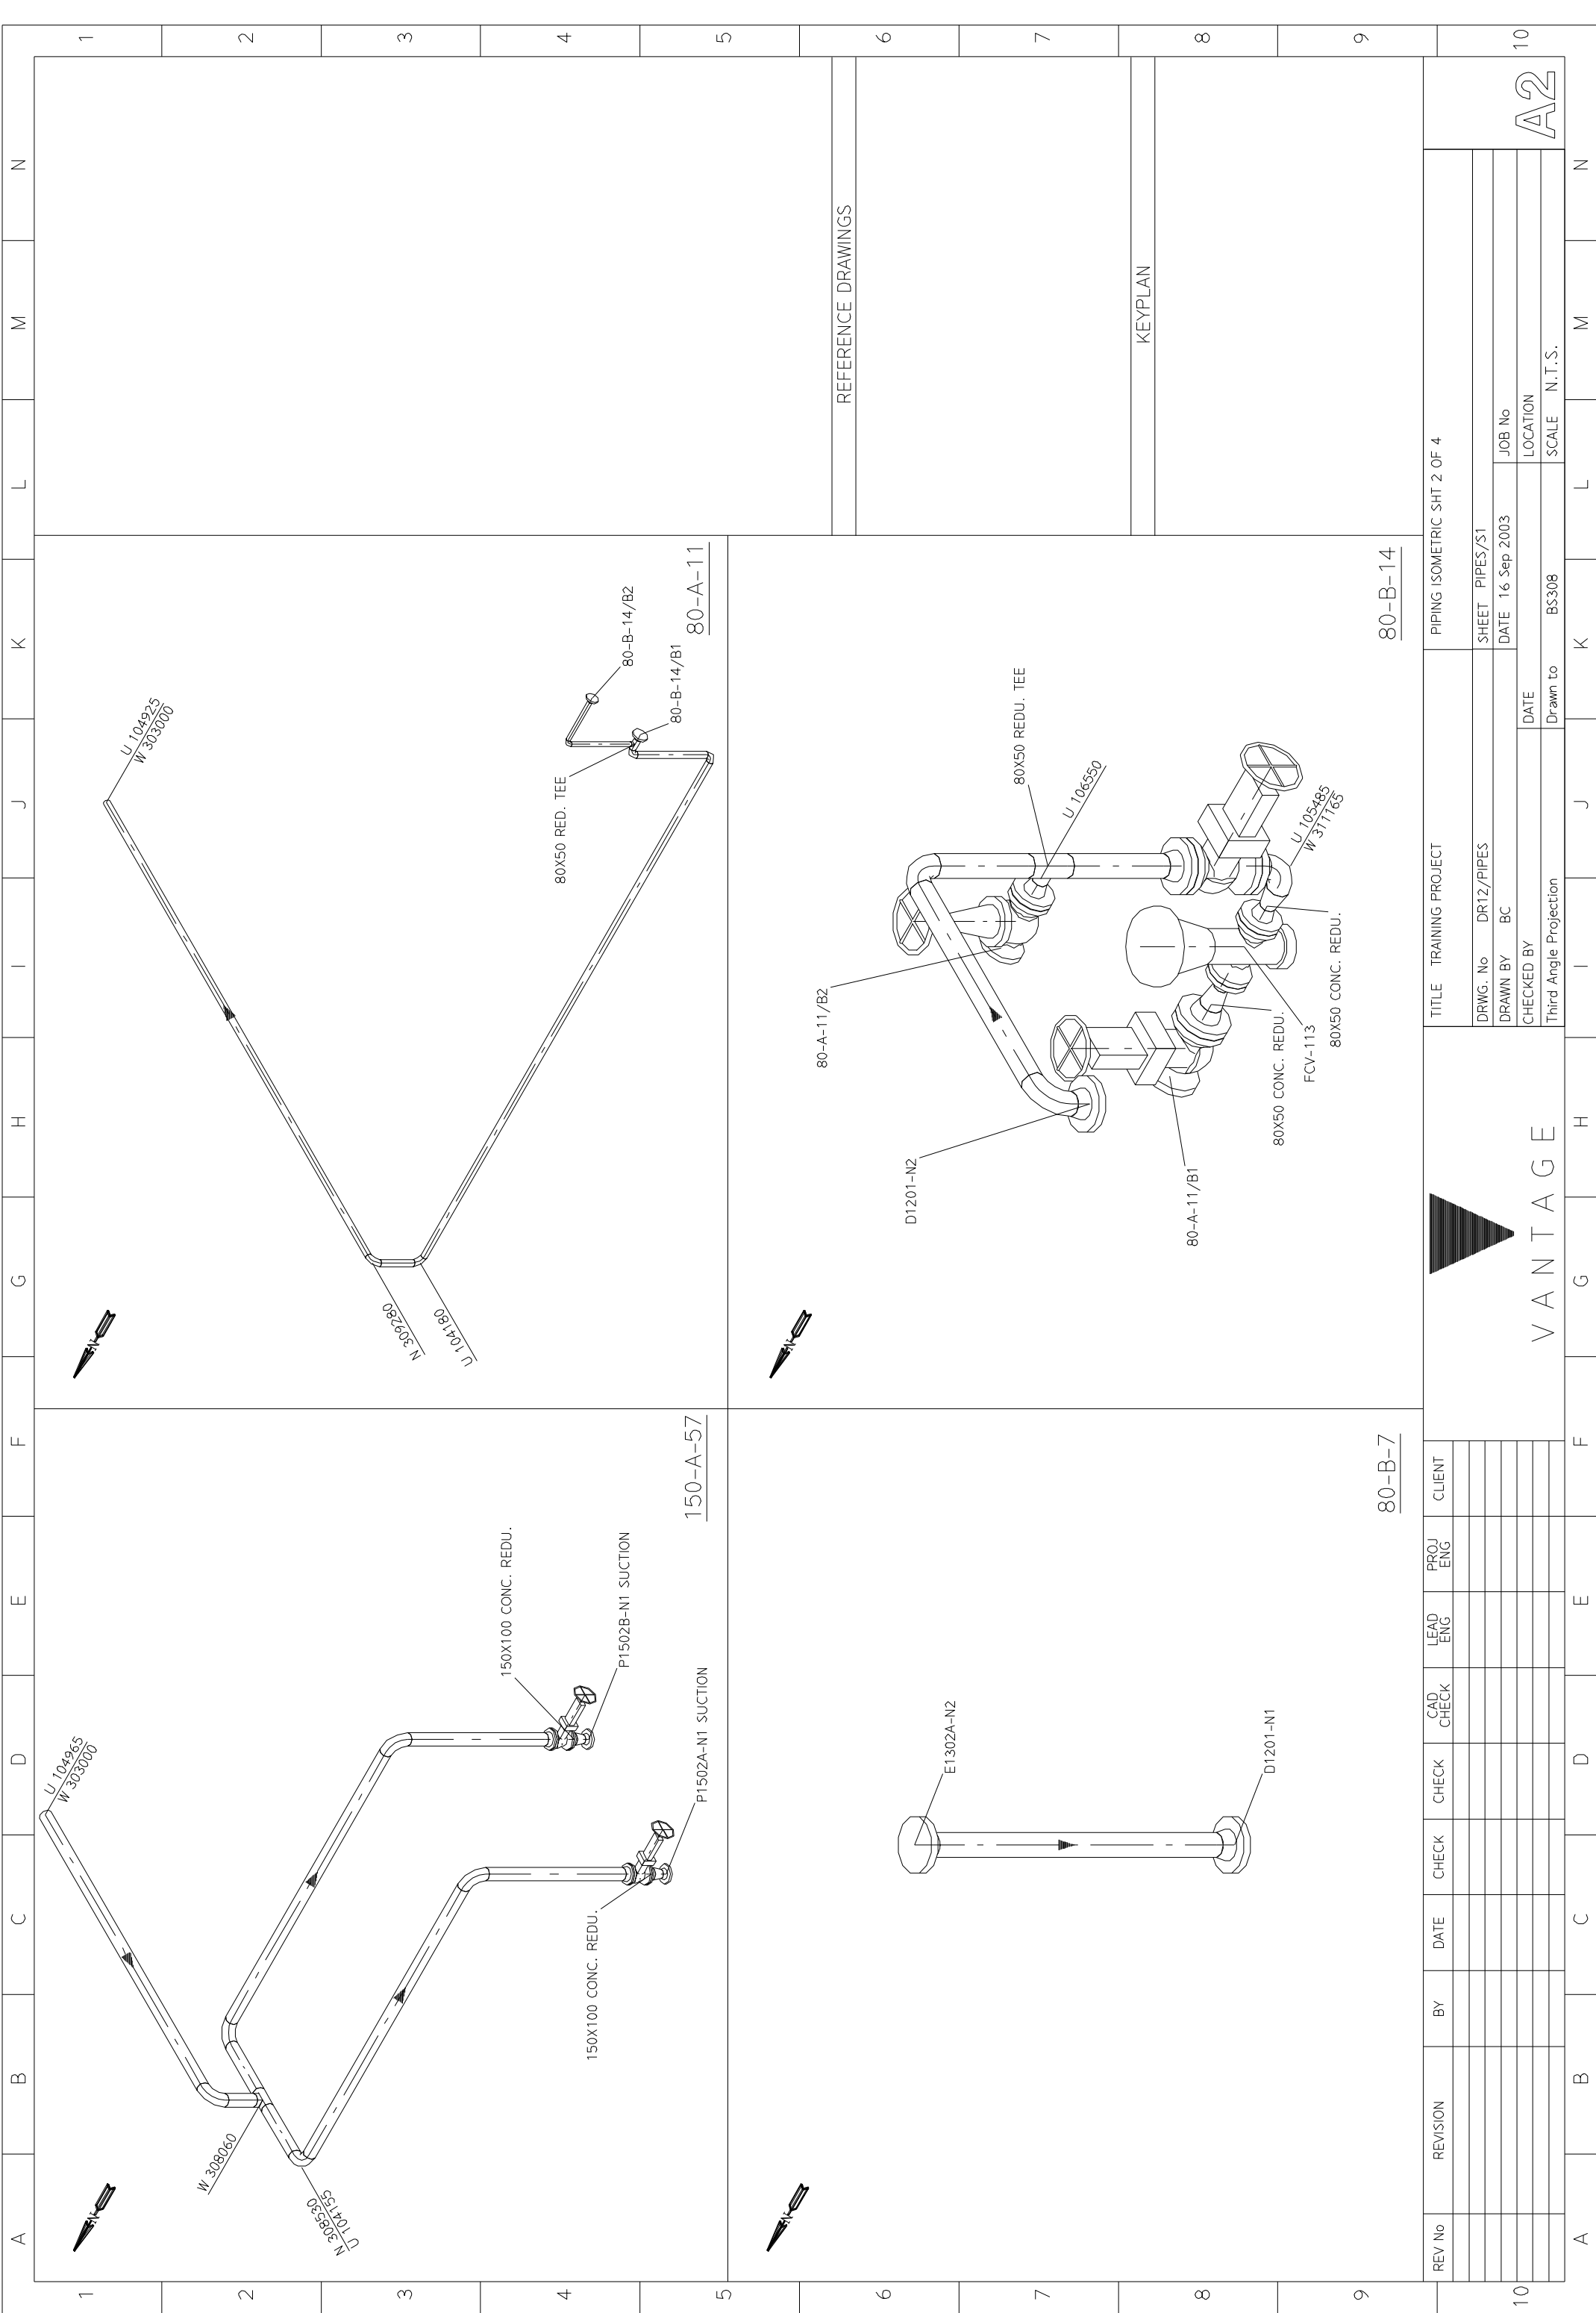

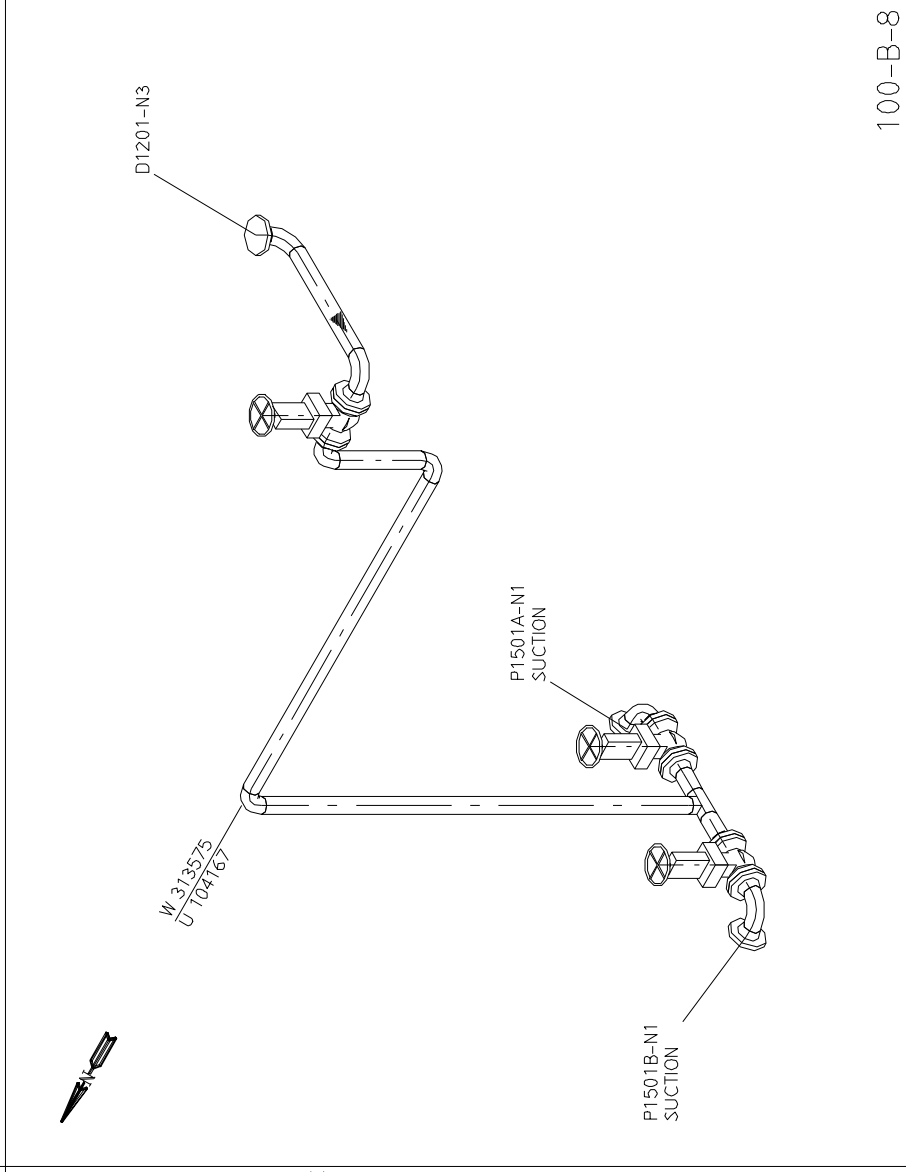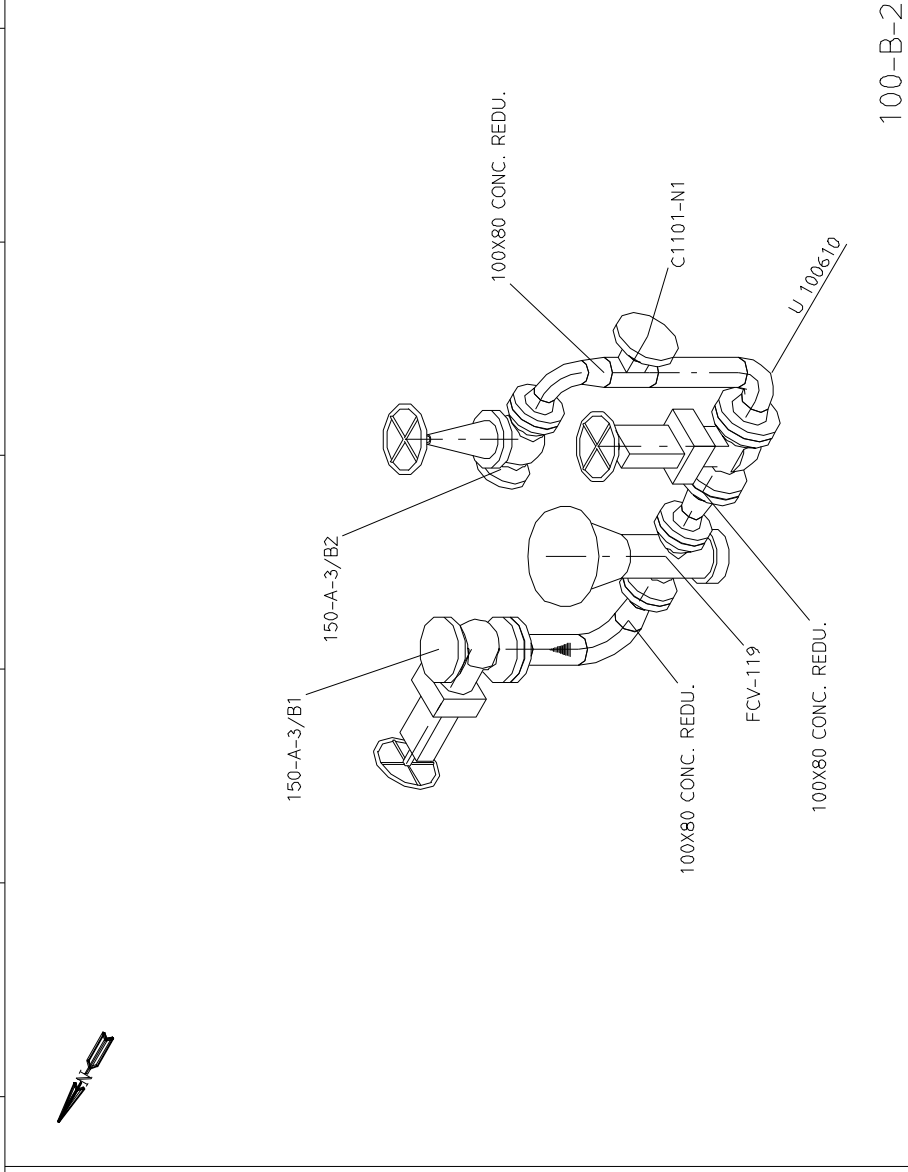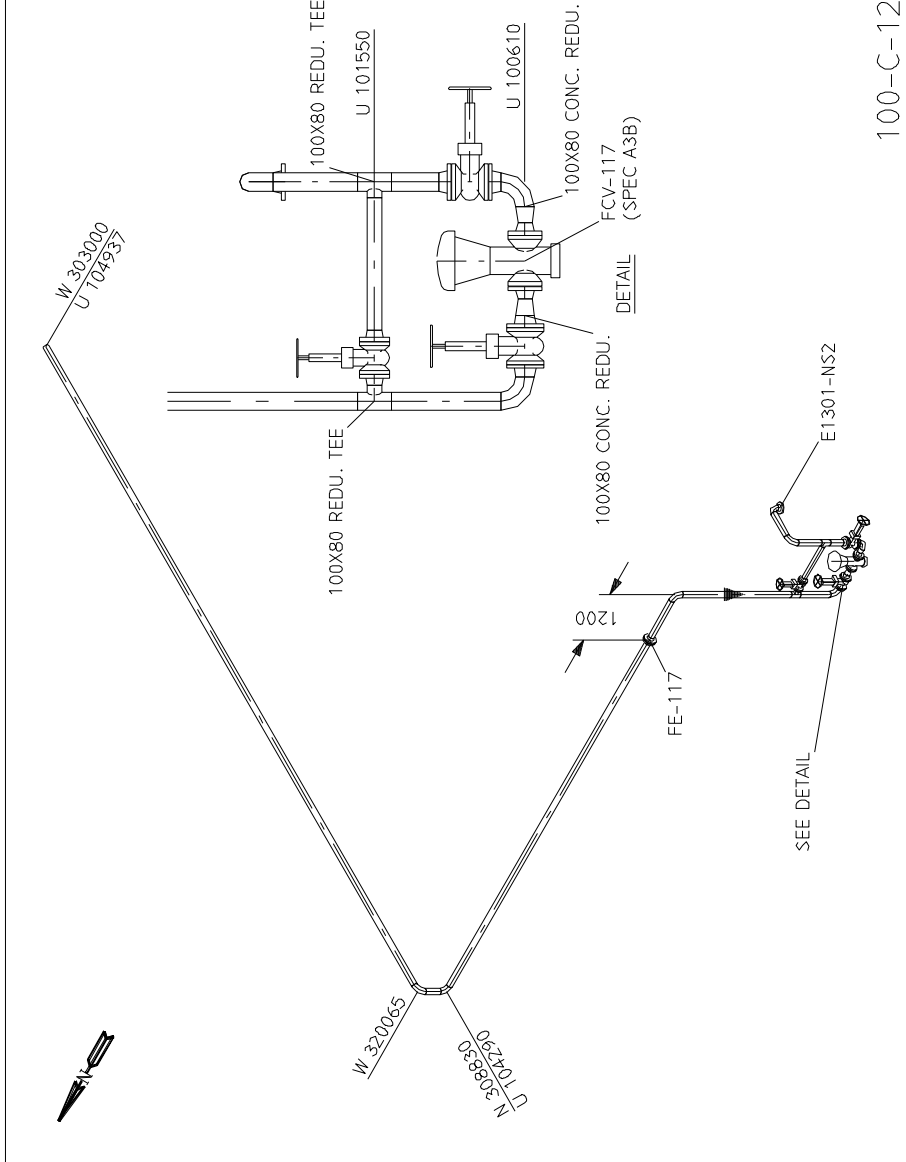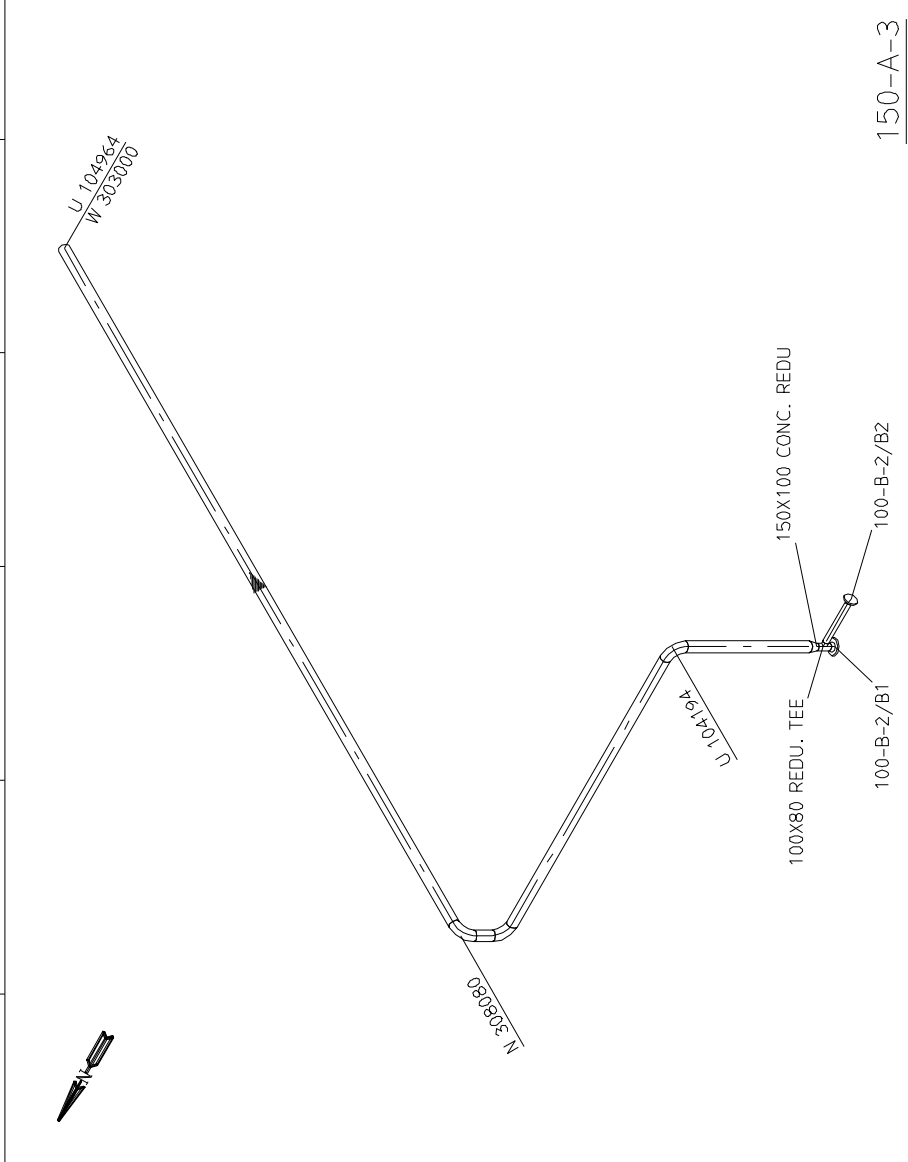[illegible]

VANTAGE

TITLE	TRAINING PROJECT	
DRWG. No	DR13/PIPES	
DRAWN BY	BC	
CHECKED BY		
	DATE	
Third Angle Projection	Drawn to	

PIPING ISOMETRIC SHT 3 OF 4	
SHEET PIPES/S1	
DATE 16 Sep 2003	JOB No
	LOCATION
BS308	SCALE

N.T.S.

	A2	10
--	----	----

